




## Situation 1:250

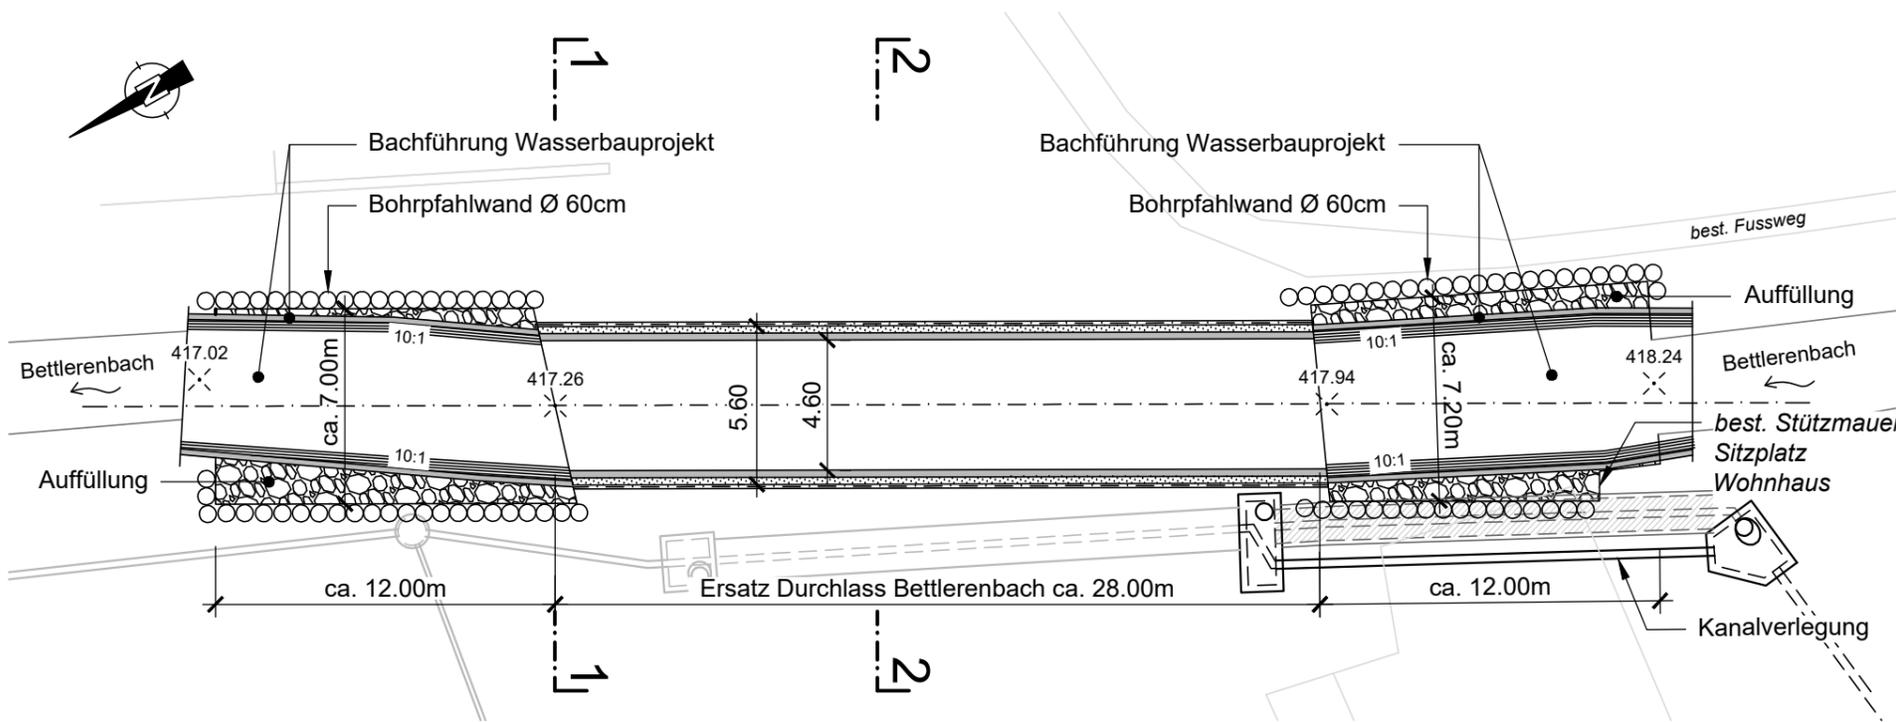

## Schnitt 1-1, 1:100

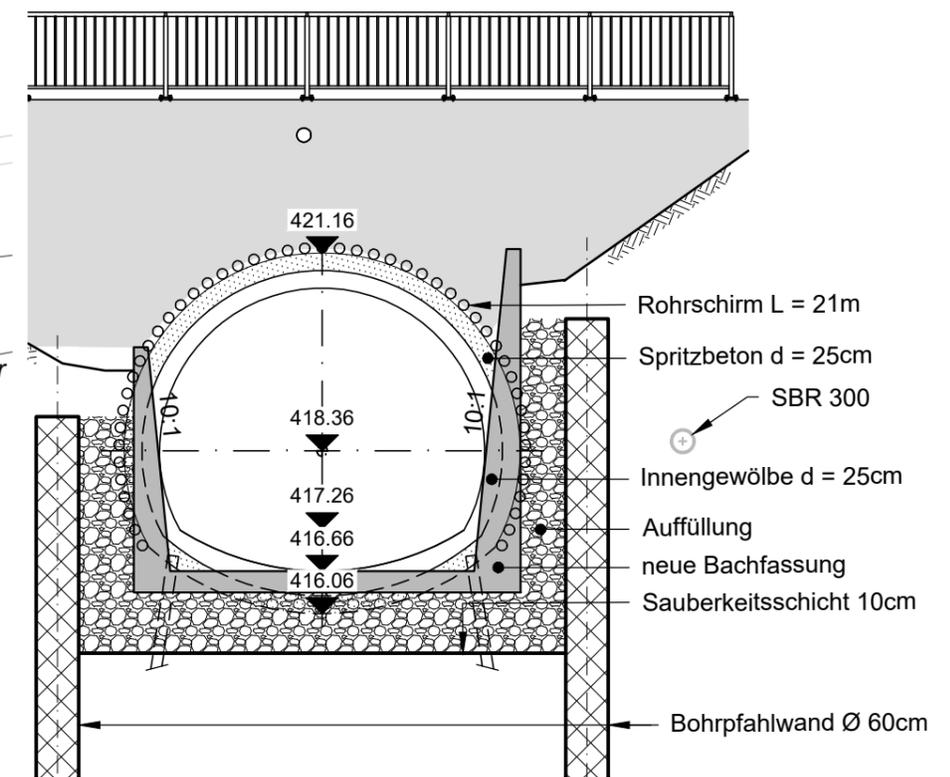

## Längsschnitt 1:250

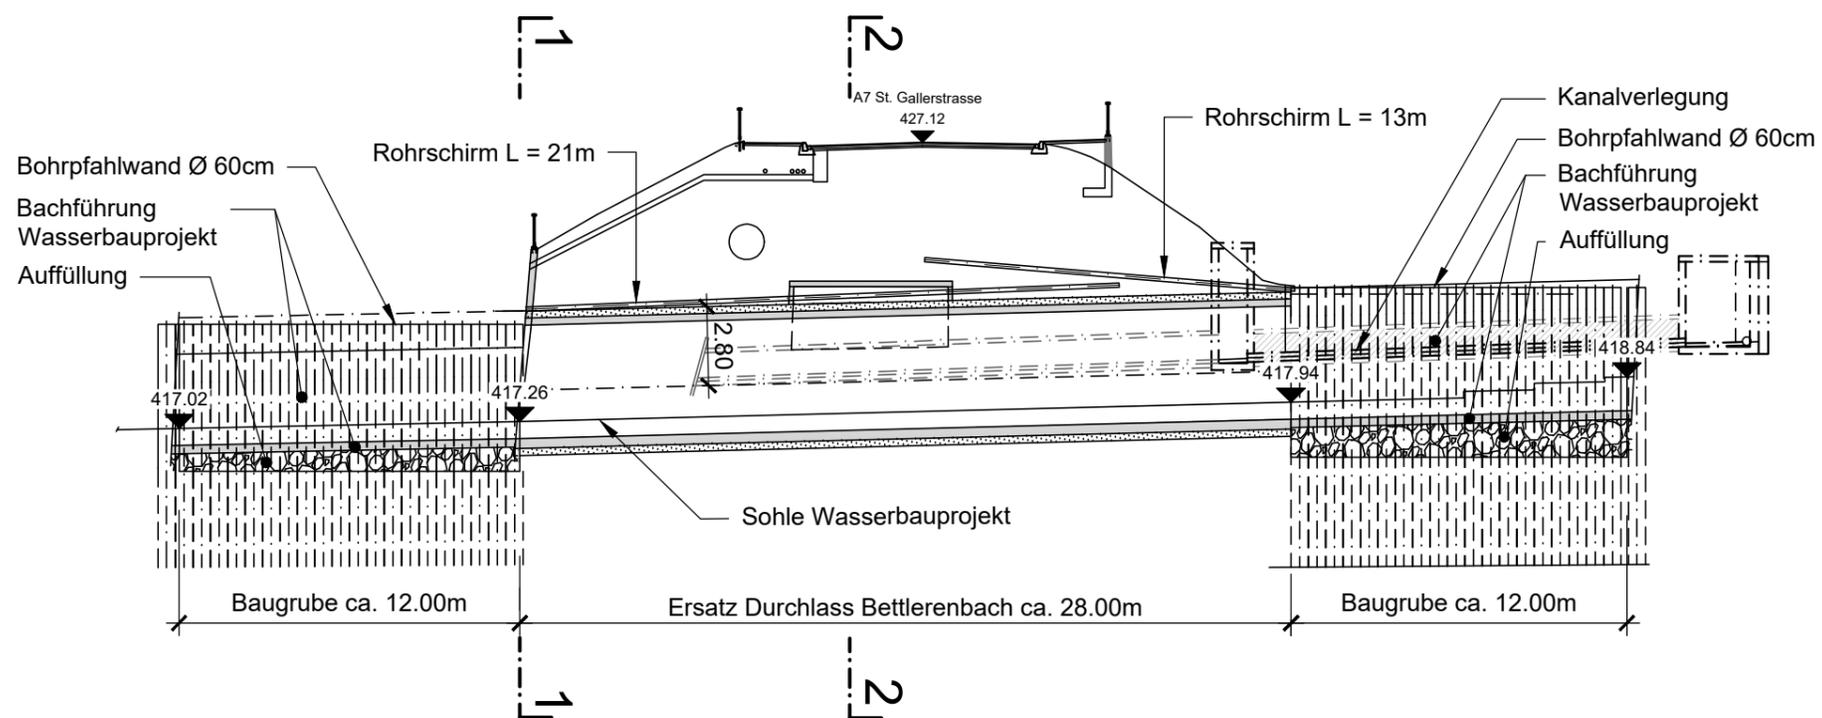

## Schnitt 2-2, 1:100

